

THE AVERY

# THE AVERY

MAIN LEVEL GARAGE - FRONTLEFT - SLAB



SQUARE FOOTAGE:

MAIN LEVEL	1,498
2ND STORY	1,733
<b>TOTAL</b>	<b>3,231</b>
<b>GARAGE</b>	<b>505</b>

SCALE: 3/16"=1'-0"

COVER

THE AVERY

JOB #


P.O. JOB#

FINAL APPROVAL

3312 WAYFIELD DRIVE  
JOHNSON CITY, TN. 37601  
PHONE: (423)979-0380  
FAX: (423)979-0381  
WWW.ORTHOMES.COM



H:\Revised Orth Plans\AVERY\AVERY WEB PLAN.dwg, WEB 1ST FLOR, 9/4/2015 8:38:32 AM, autocad, 1:0.790698

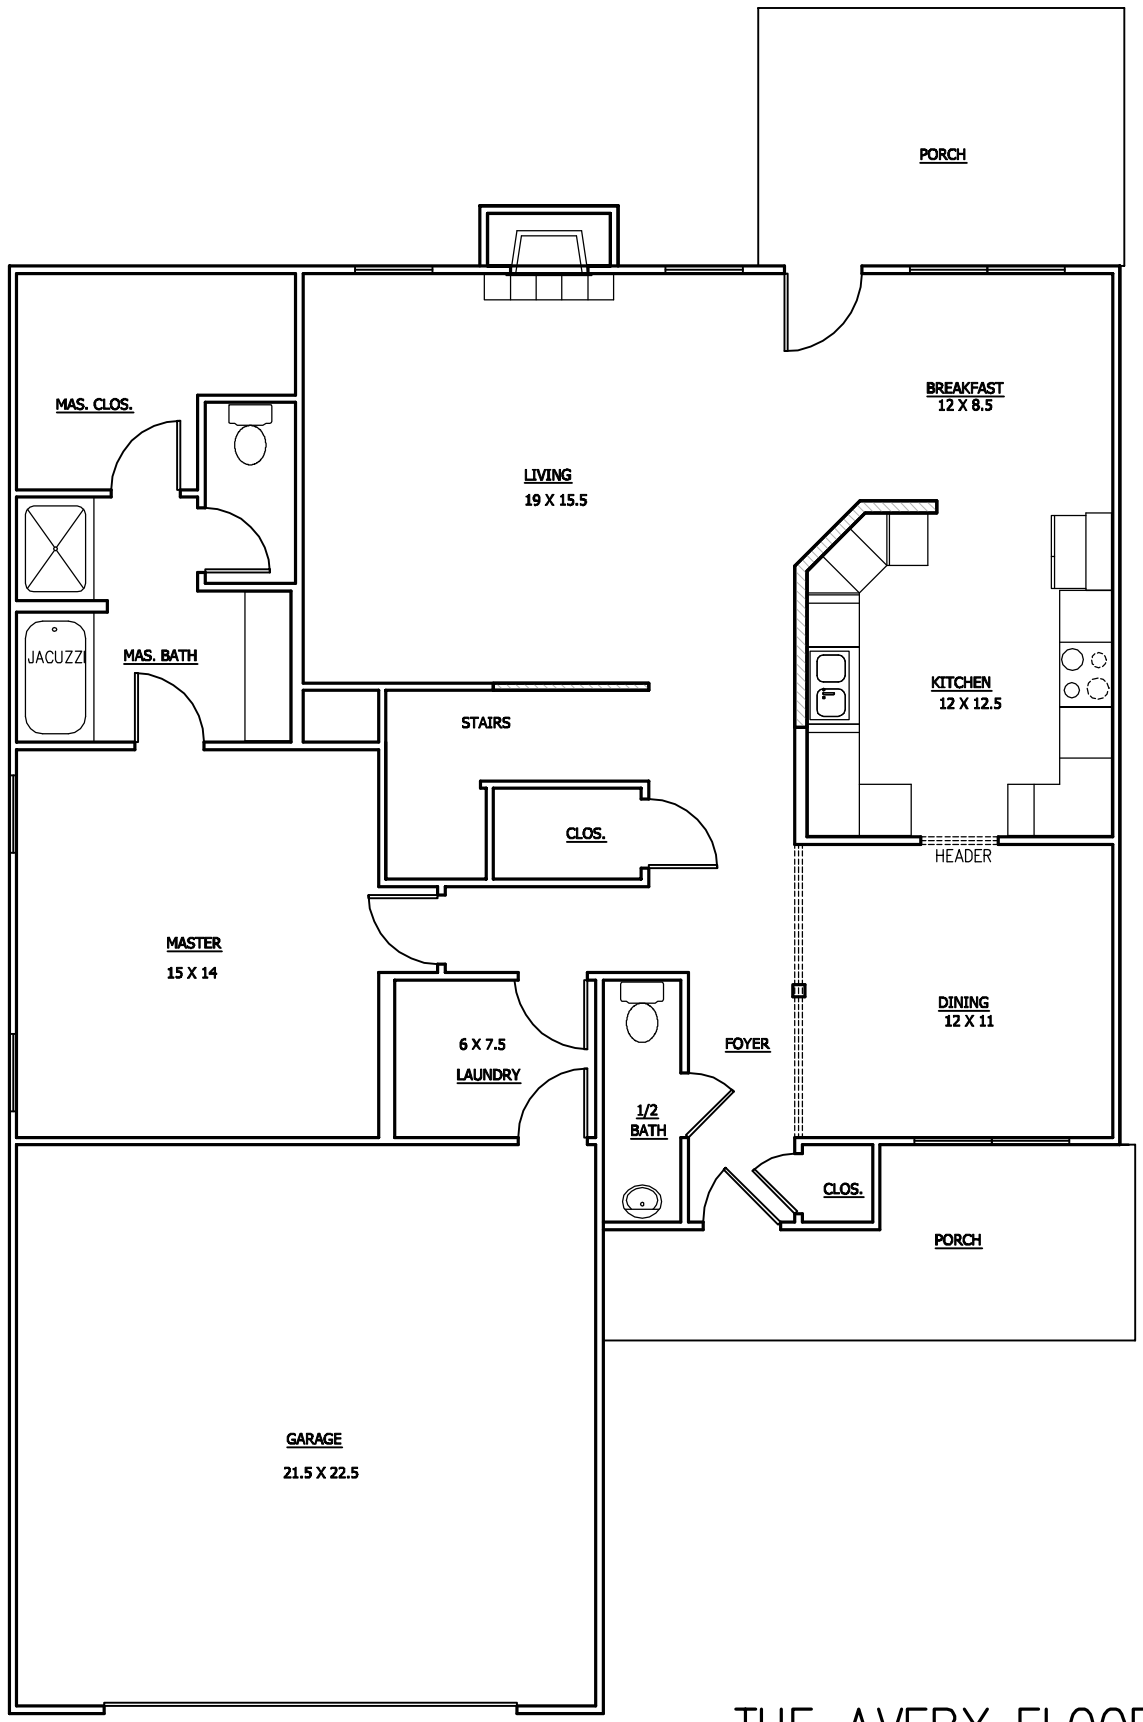


THE AVERY FLOOR PLAN

ALL IMAGES ARE REPRESENTATIVE OF HOUSE STYLES, ORTH HOMES RESERVES THE RIGHT TO CHANGE PLANS AT ANY TIME. ALL DIMENSIONS ARE APPROXIMATE AND MAY DIFFER WHEN HOME IS CONSTRUCTED.





H:\Revised Orth Plans\AVERY\AVERY WEB PLAN.dwg, WEB 2ND FLOOR, 9/4/2015 8:38:55 AM, autocad, 1:0.790698

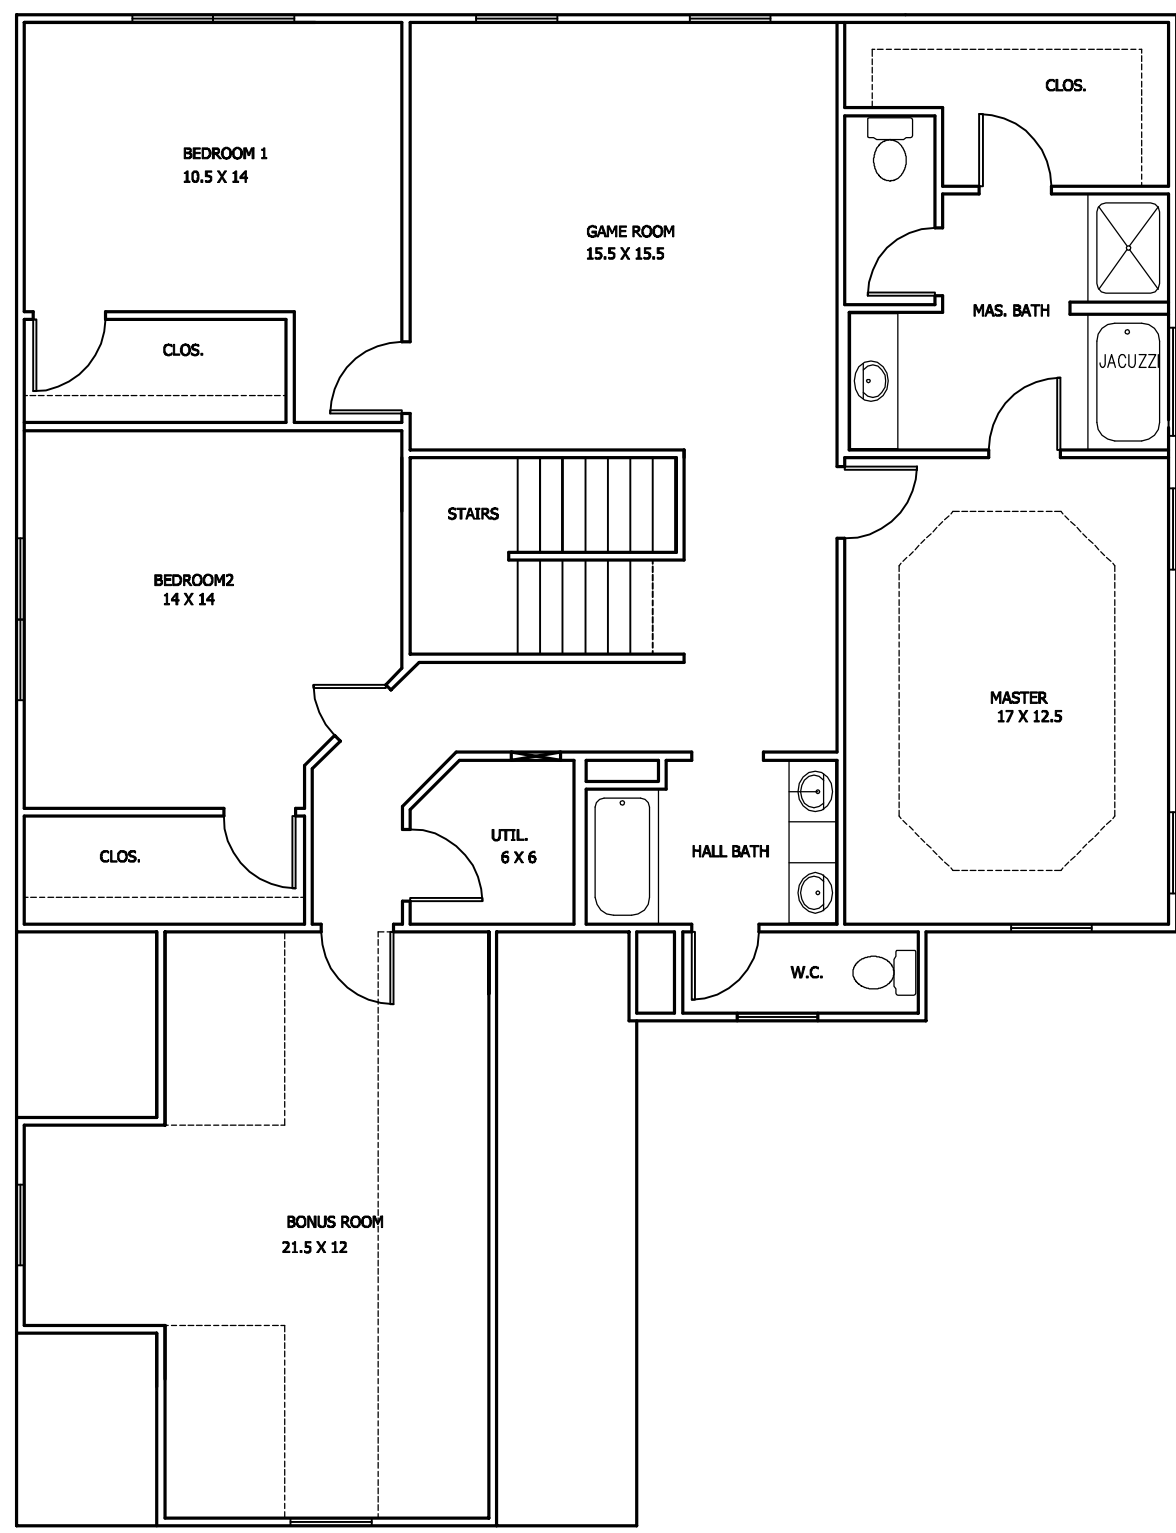

ALL IMAGES ARE REPRESENTATIVE OF HOUSE STYLES, ORTH HOMES RESERVES THE RIGHT TO CHANGE PLANS AT ANY TIME. ALL DIMENSIONS ARE APPROXIMATE AND MAY DIFFER WHEN HOME IS CONSTRUCTED.



# THE AVERY

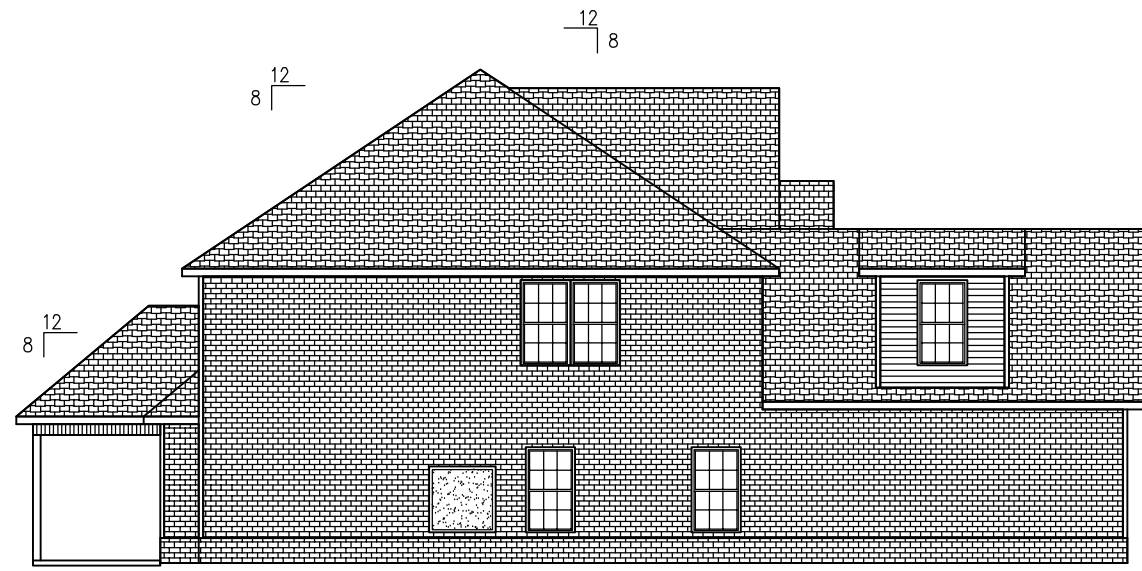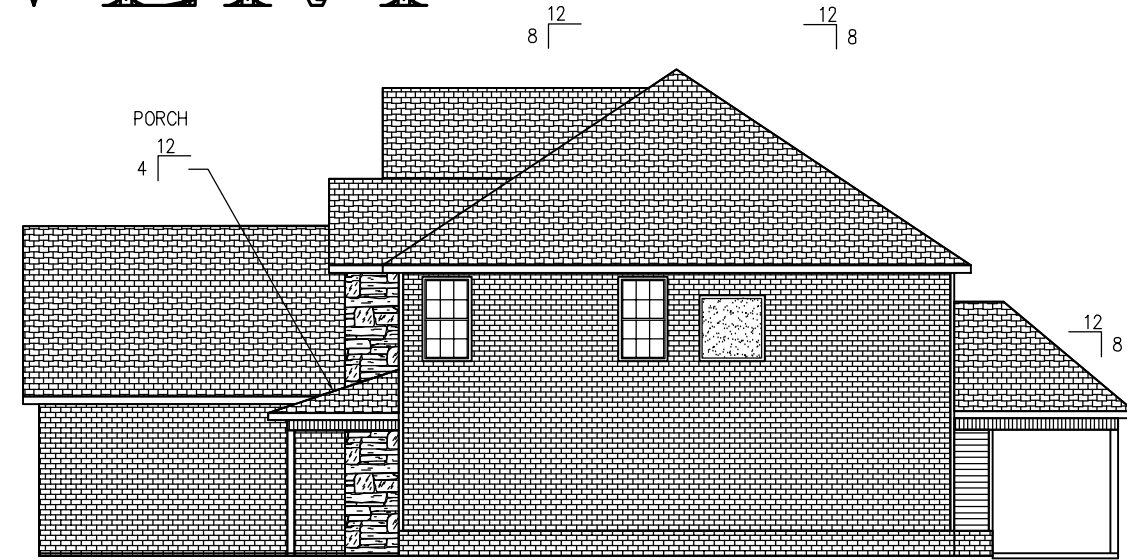

ALL IMAGES ARE REPRESENTATIVE OF HOUSE STYLES, ORTH HOMES RESERVES THE RIGHT TO CHANGE PLANS AT ANY TIME. ALL DIMENSIONS ARE APPROXIMATE AND MAY DIFFER WHEN HOME IS CONSTRUCTED.